

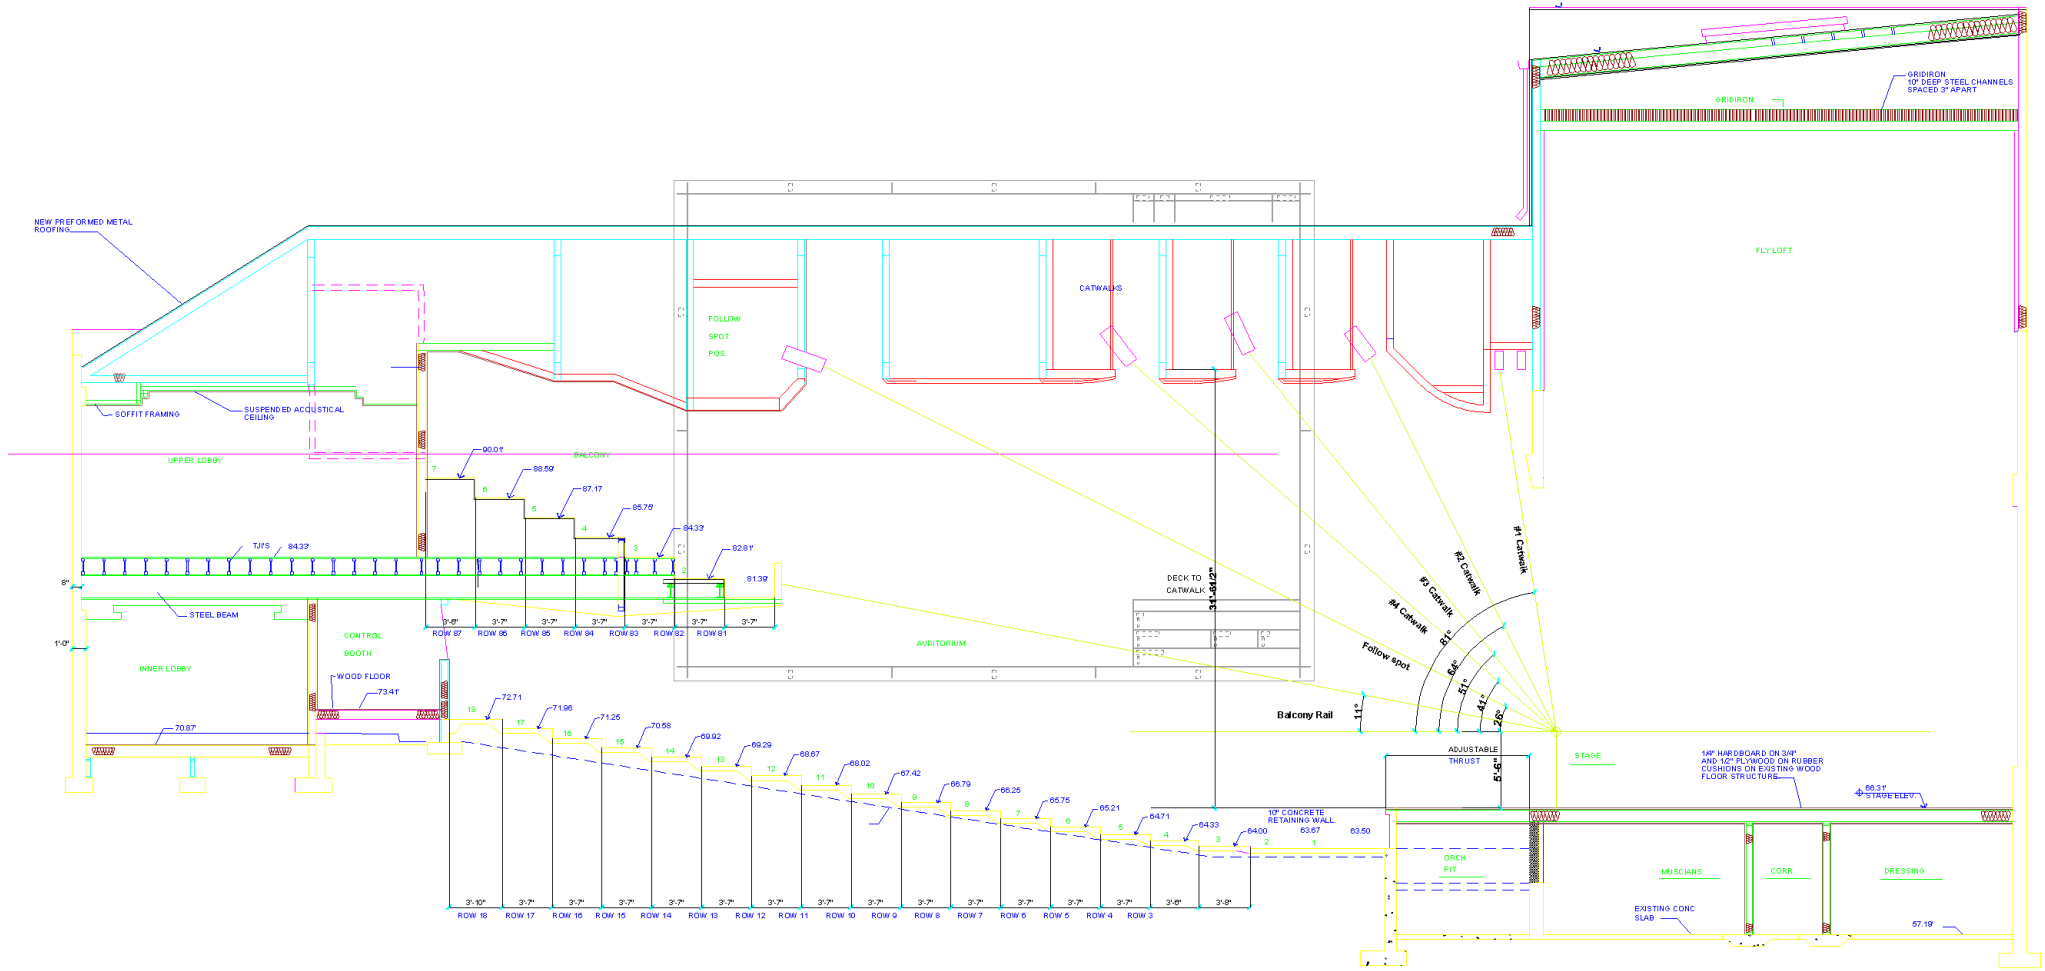


CATWALK ANGLES

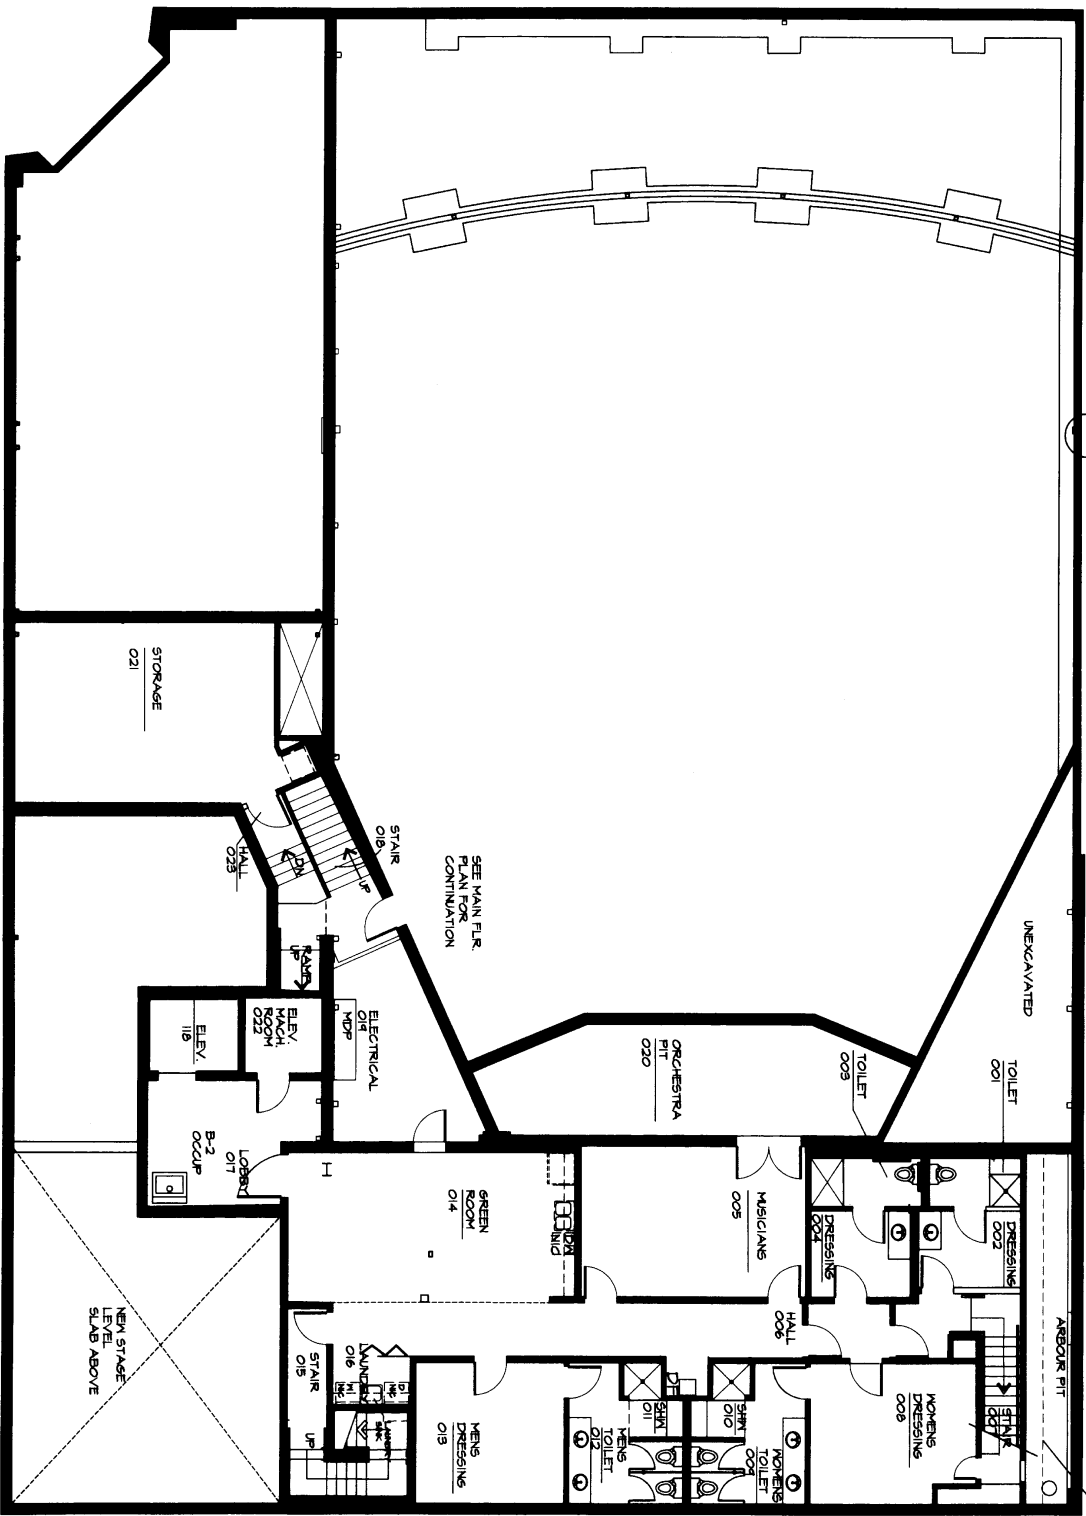

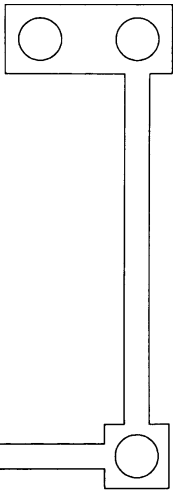

LINE OF STAGE ABOVE


BASEMENT FLOOR PLAN



NORTH

1/8"=1'-0"




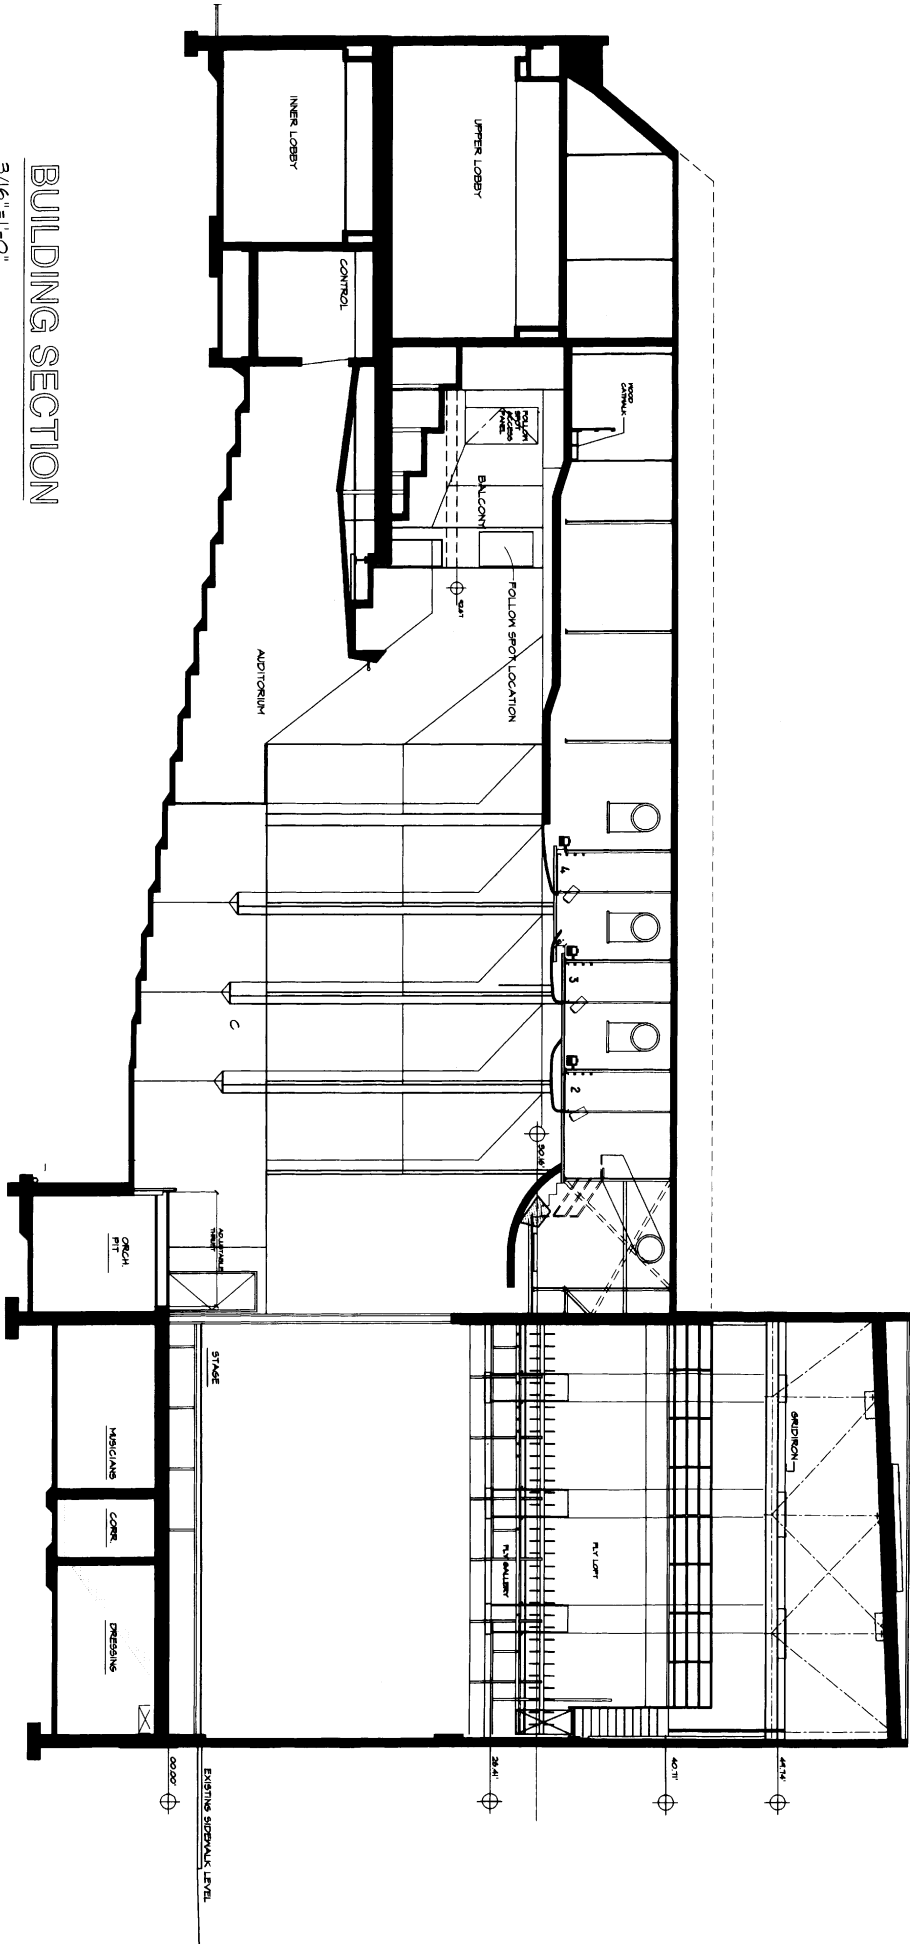

BUILDING SECTION

3/16" = 1'-0"



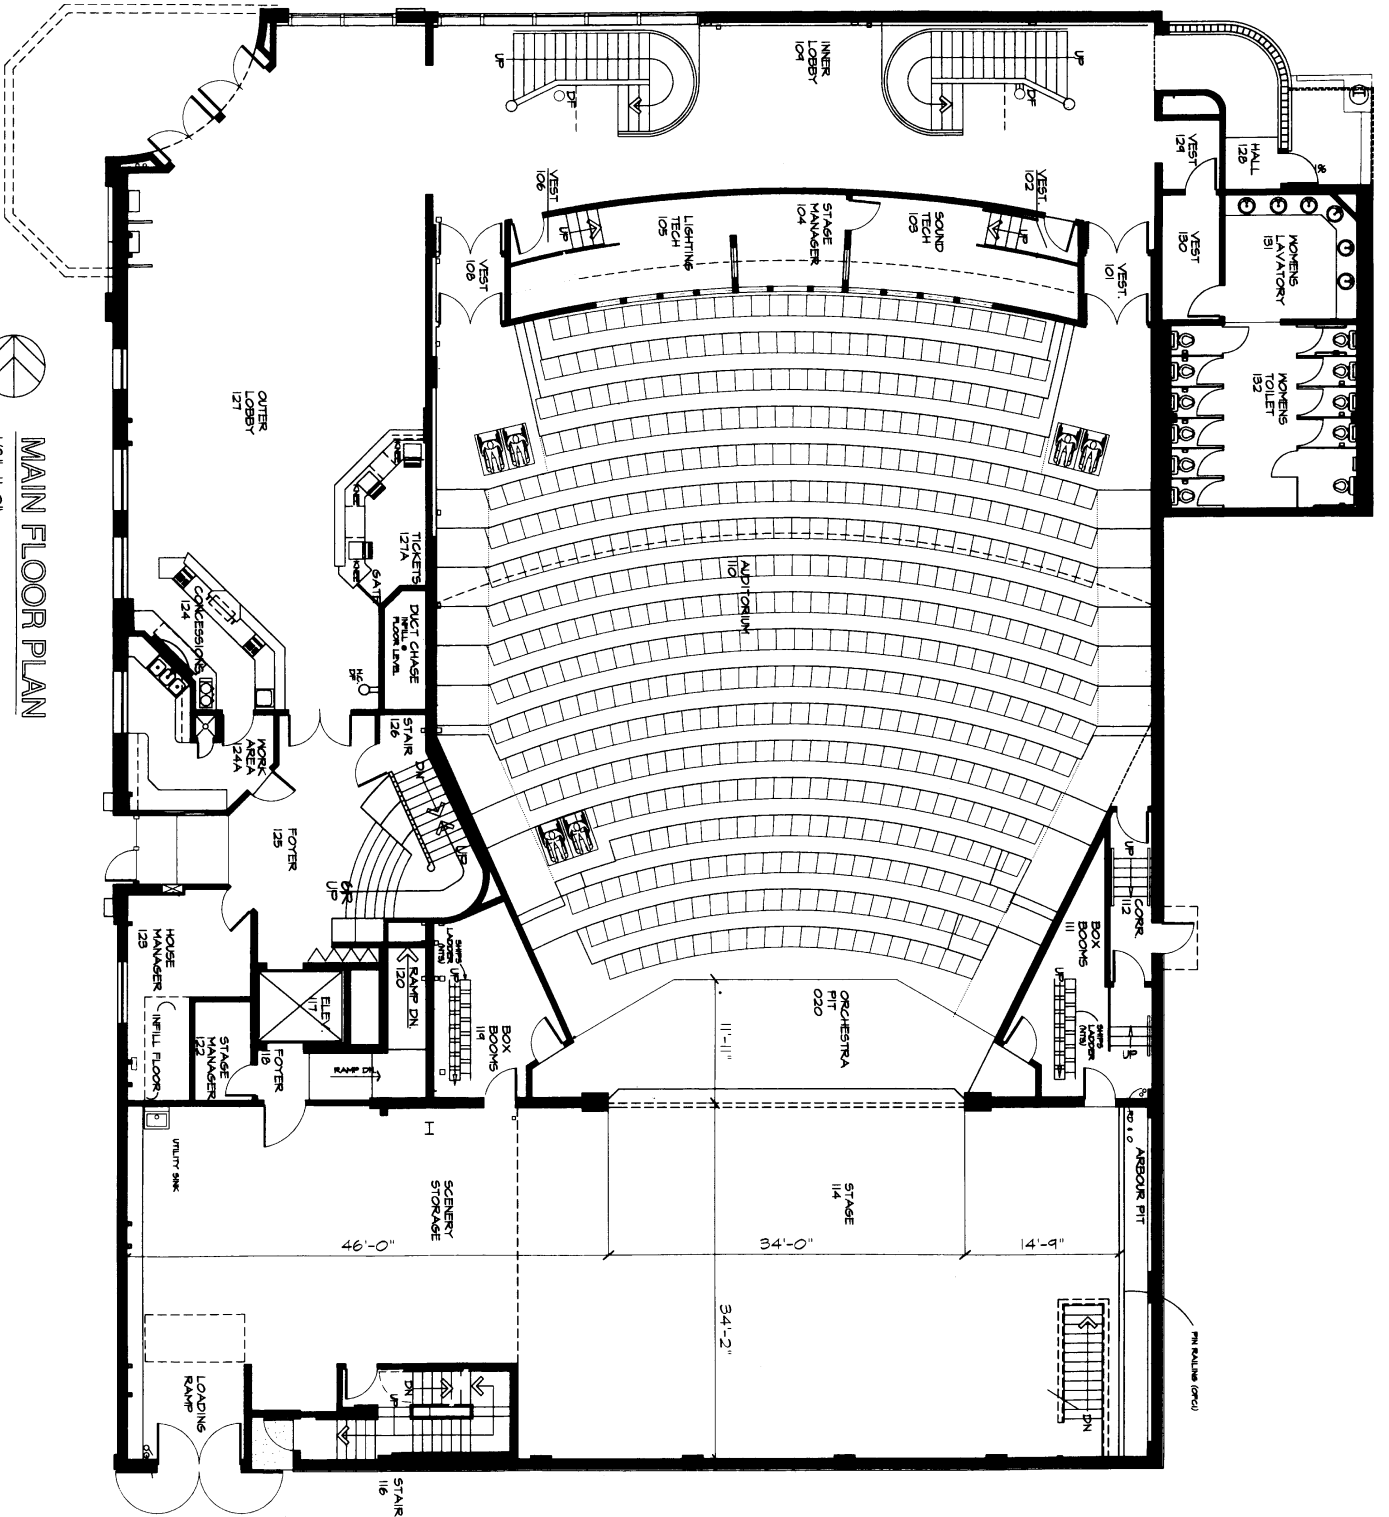

MAIN FLOOR PLAN



NORTH


1/8" = 1'-0"



CENTRAL AVENUE

EIGHTH STREET

SERVICE
ENTRANCE


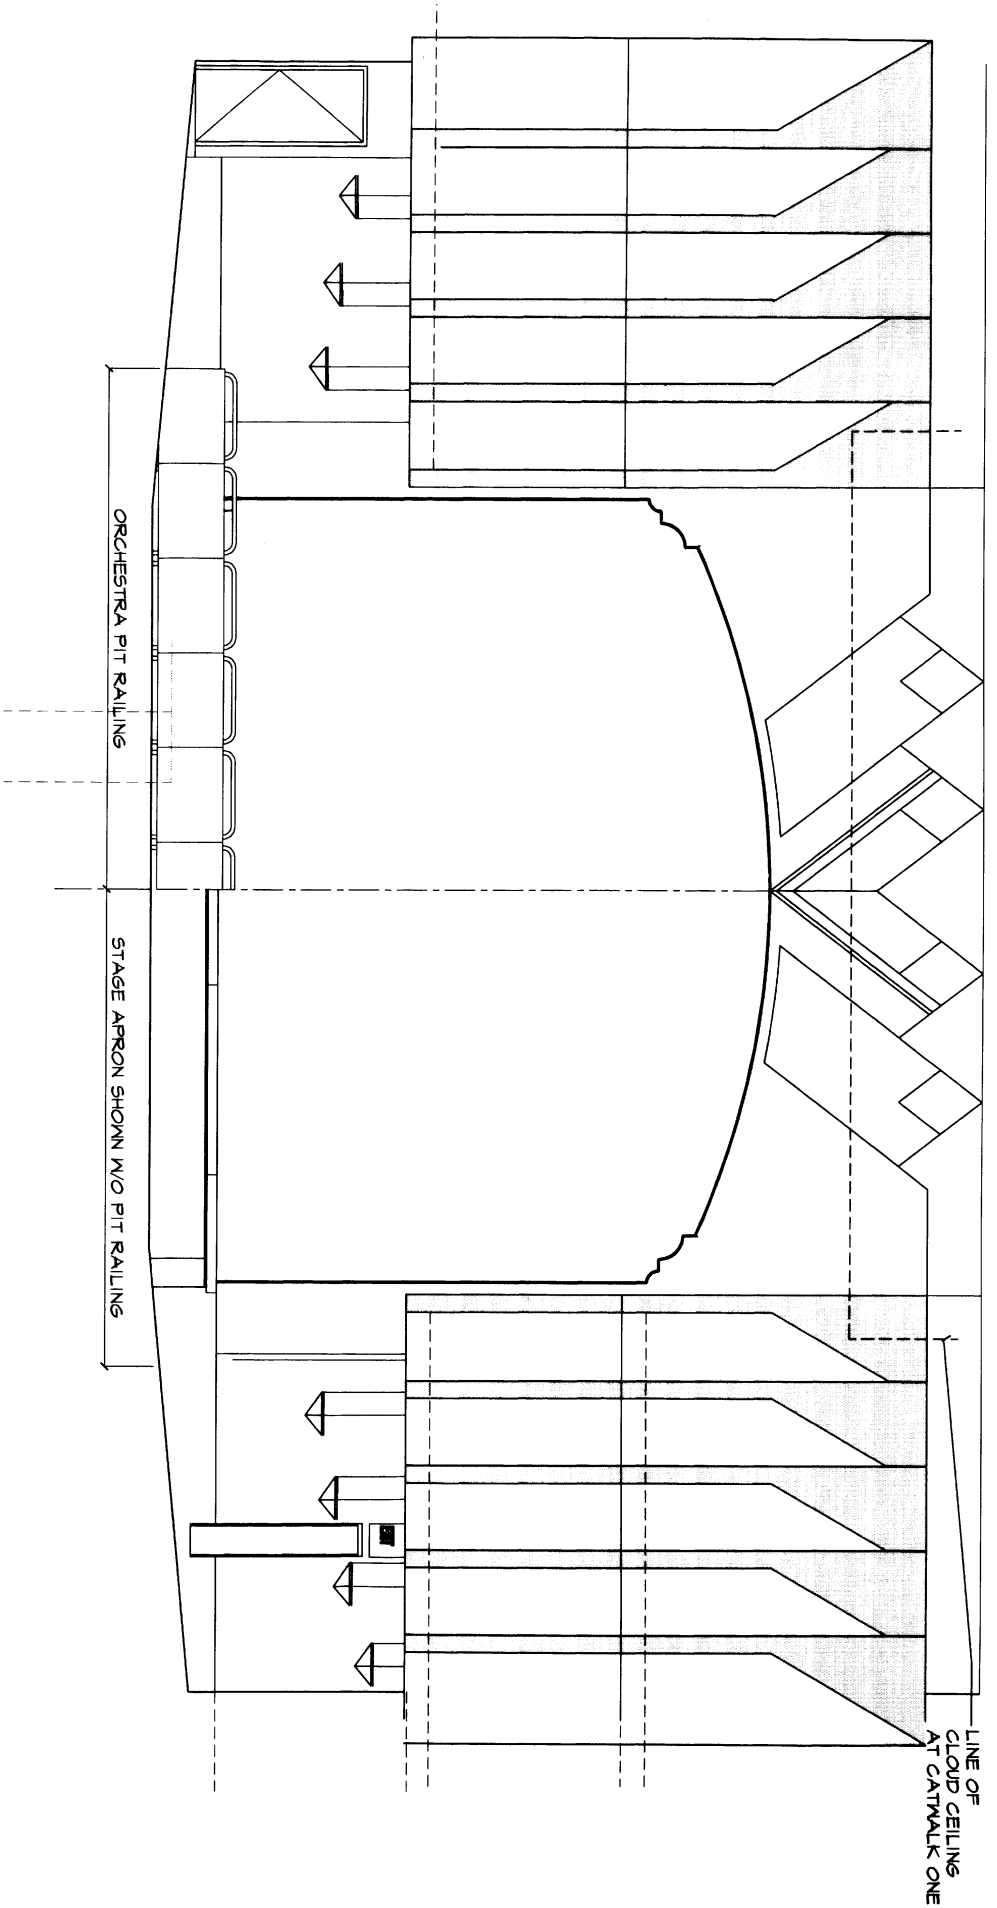


AUDITORIUM ELEVATION
 @PROSCENIUM OPENING

1/4" = 1'-0"



FOLLOW SPOT
BOOTH PLAN
FOLLOW SPOT
BOOTH PLAN

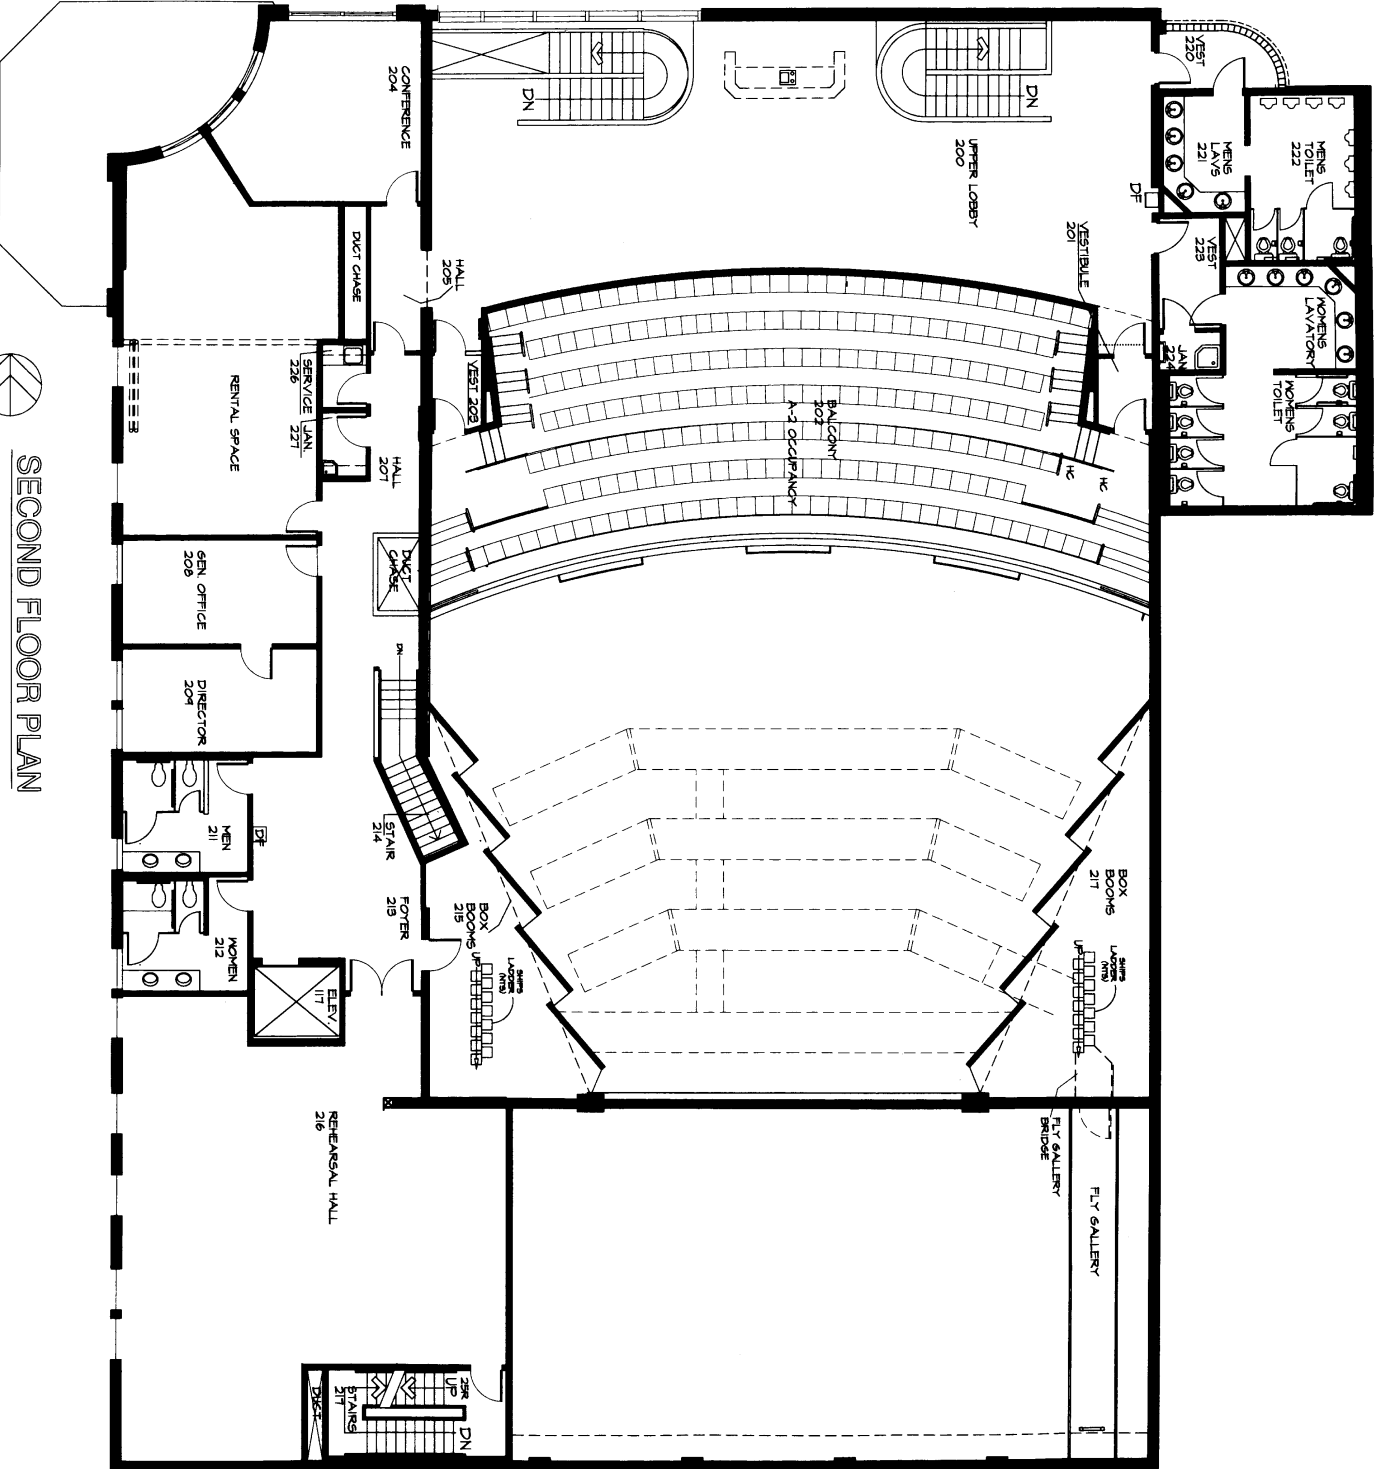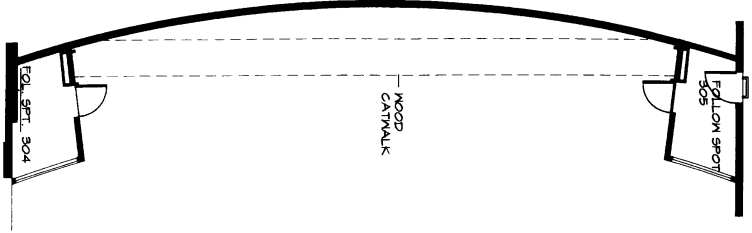

SECOND FLOOR PLAN




NORTH

1/8" = 1'-0"



CATWALK PLAN

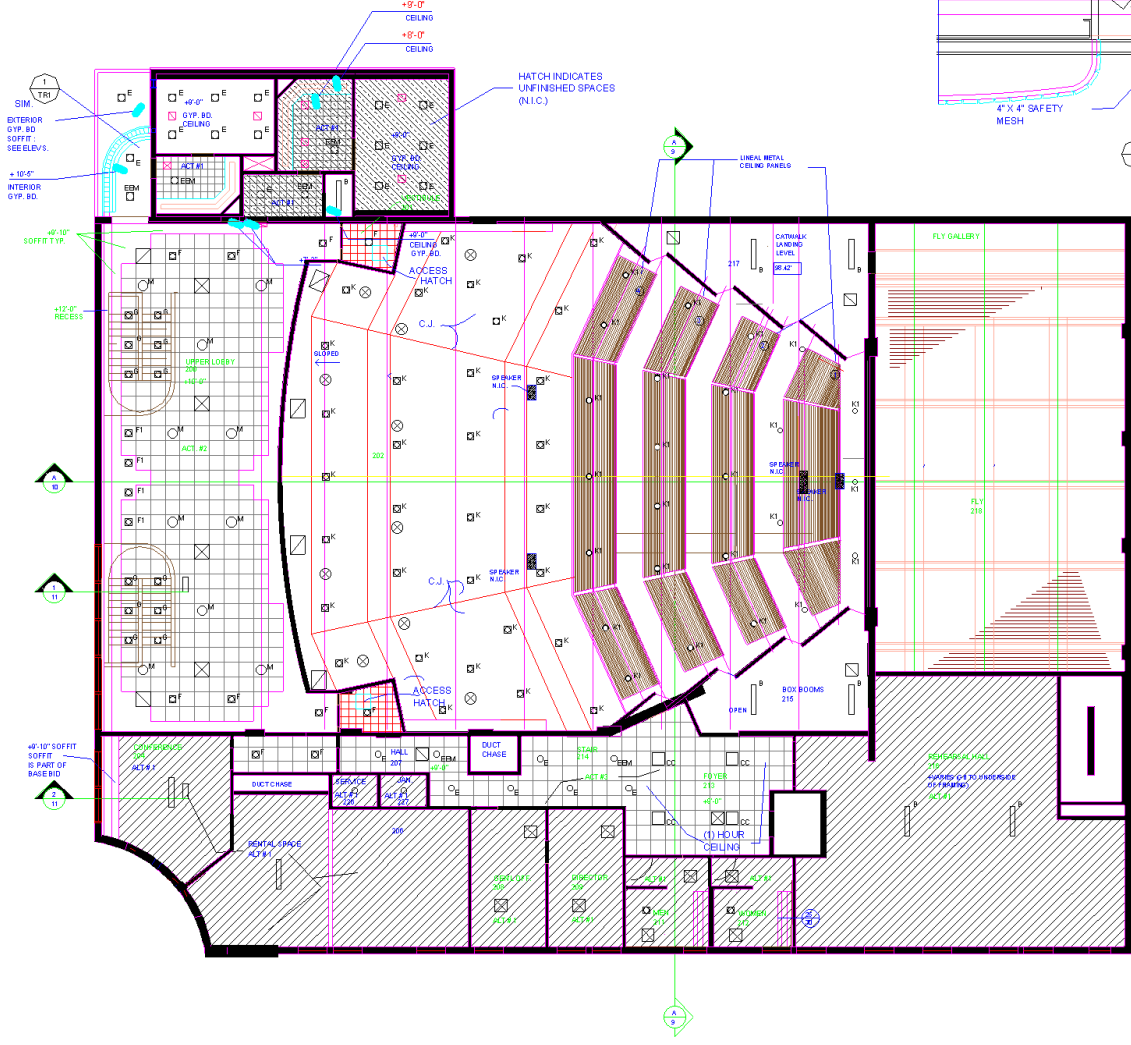


REFLECTED CEILING PLAN

1/8"=1'-0"




NORTH

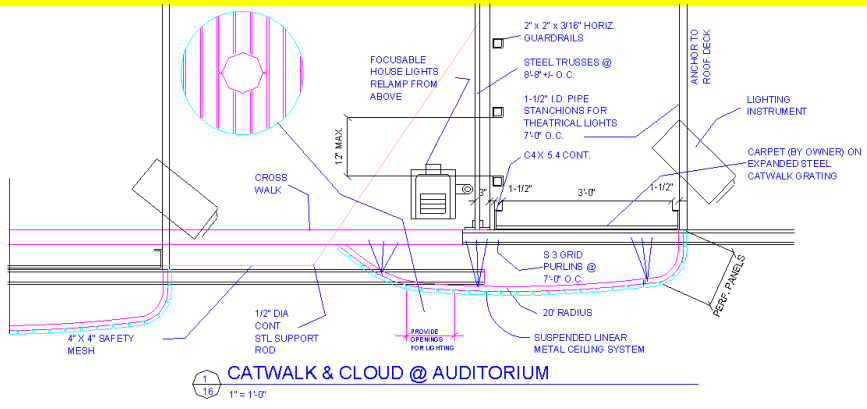


CATWALK & CLOUD @ AUDITORIUM

1"=1'-0"

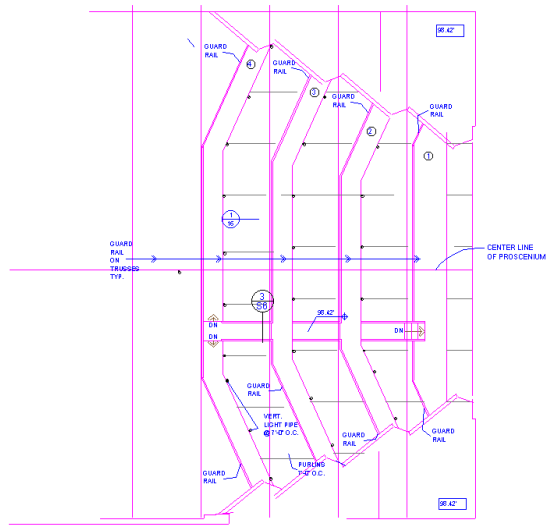

CATWALK PLAN

1/8"=1'-0"

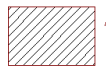

ALT #1

JACOBS & SCHMITZ, A.I.A.
ARCHITECTS AND PLANNERS
2560 EAST BARNETT ROAD
MEDFORD, OREGON 97504

CRATERIAN THEATER REMODEL
MEDFORD, OREGON

REFLECTED CEILING PLAN
SECOND FLOOR

SEPT. 6, 1996

16r
FINAL